



# RETAIL ANCHOR OPPORTUNITY

FULLY LEASED | BEND, OREGON



**LOCATION** 60 NE Bend River Mall Ave, Bend, Oregon

**AVAILABLE SPACE** Building: 100,863 SF; Ceiling Height: 27'  
Land Area: 9.08 AC (395,573 SF)  
Parking Stalls: 428

**LEASE RATE** Call for details

- COMMENTS**
- Bend/Redmond is the 4th fastest growing metro area in the *country* with an increase in population of 3.4% in 2017. It has been dubbed the outdoor playground of the West – a magical place for outdoorsy fun. Residents enjoy kayak paddling in the crystal clear water of the Deschutes River or the fresh powder of the mountains.
  - Located off a major arterial road, Hwy 97 Business, with over 46,000 vehicles per day.
  - Nearby retailers include Dollar Tree, Macy's, Natural Grocers, Kohl's, TJ Maxx, Hobby Lobby and Petco.

**TRAFFIC COUNT** Hwy 97/Hwy 20 | 46,450 ADT (17)

## DEMOGRAPHICS

	1 Mile	3 Mile	5 Mile
Estimated Population 2019	7,403	58,869	100,868
Population Forecast 2024	8,383	66,934	114,580
Average HH Income	\$89,261	\$86,952	\$87,697
Employees	7,778	44,970	57,377


Source: Regis – SitesUSA (2019)



**CONTACT: JEFF OLSON | JEFF@CRA-NW.COM & KELLI MAKES | KELLI@CRA-NW.COM | 503.274.0211**


COMMERCIAL REALTY ADVISORS NW LLC | 733 SW SECOND AVENUE, SUITE 200 | PORTLAND, OREGON 97204 | WWW.CRA-NW.COM | LICENSED BROKERS IN OREGON & WASHINGTON

# BEND, OREGON

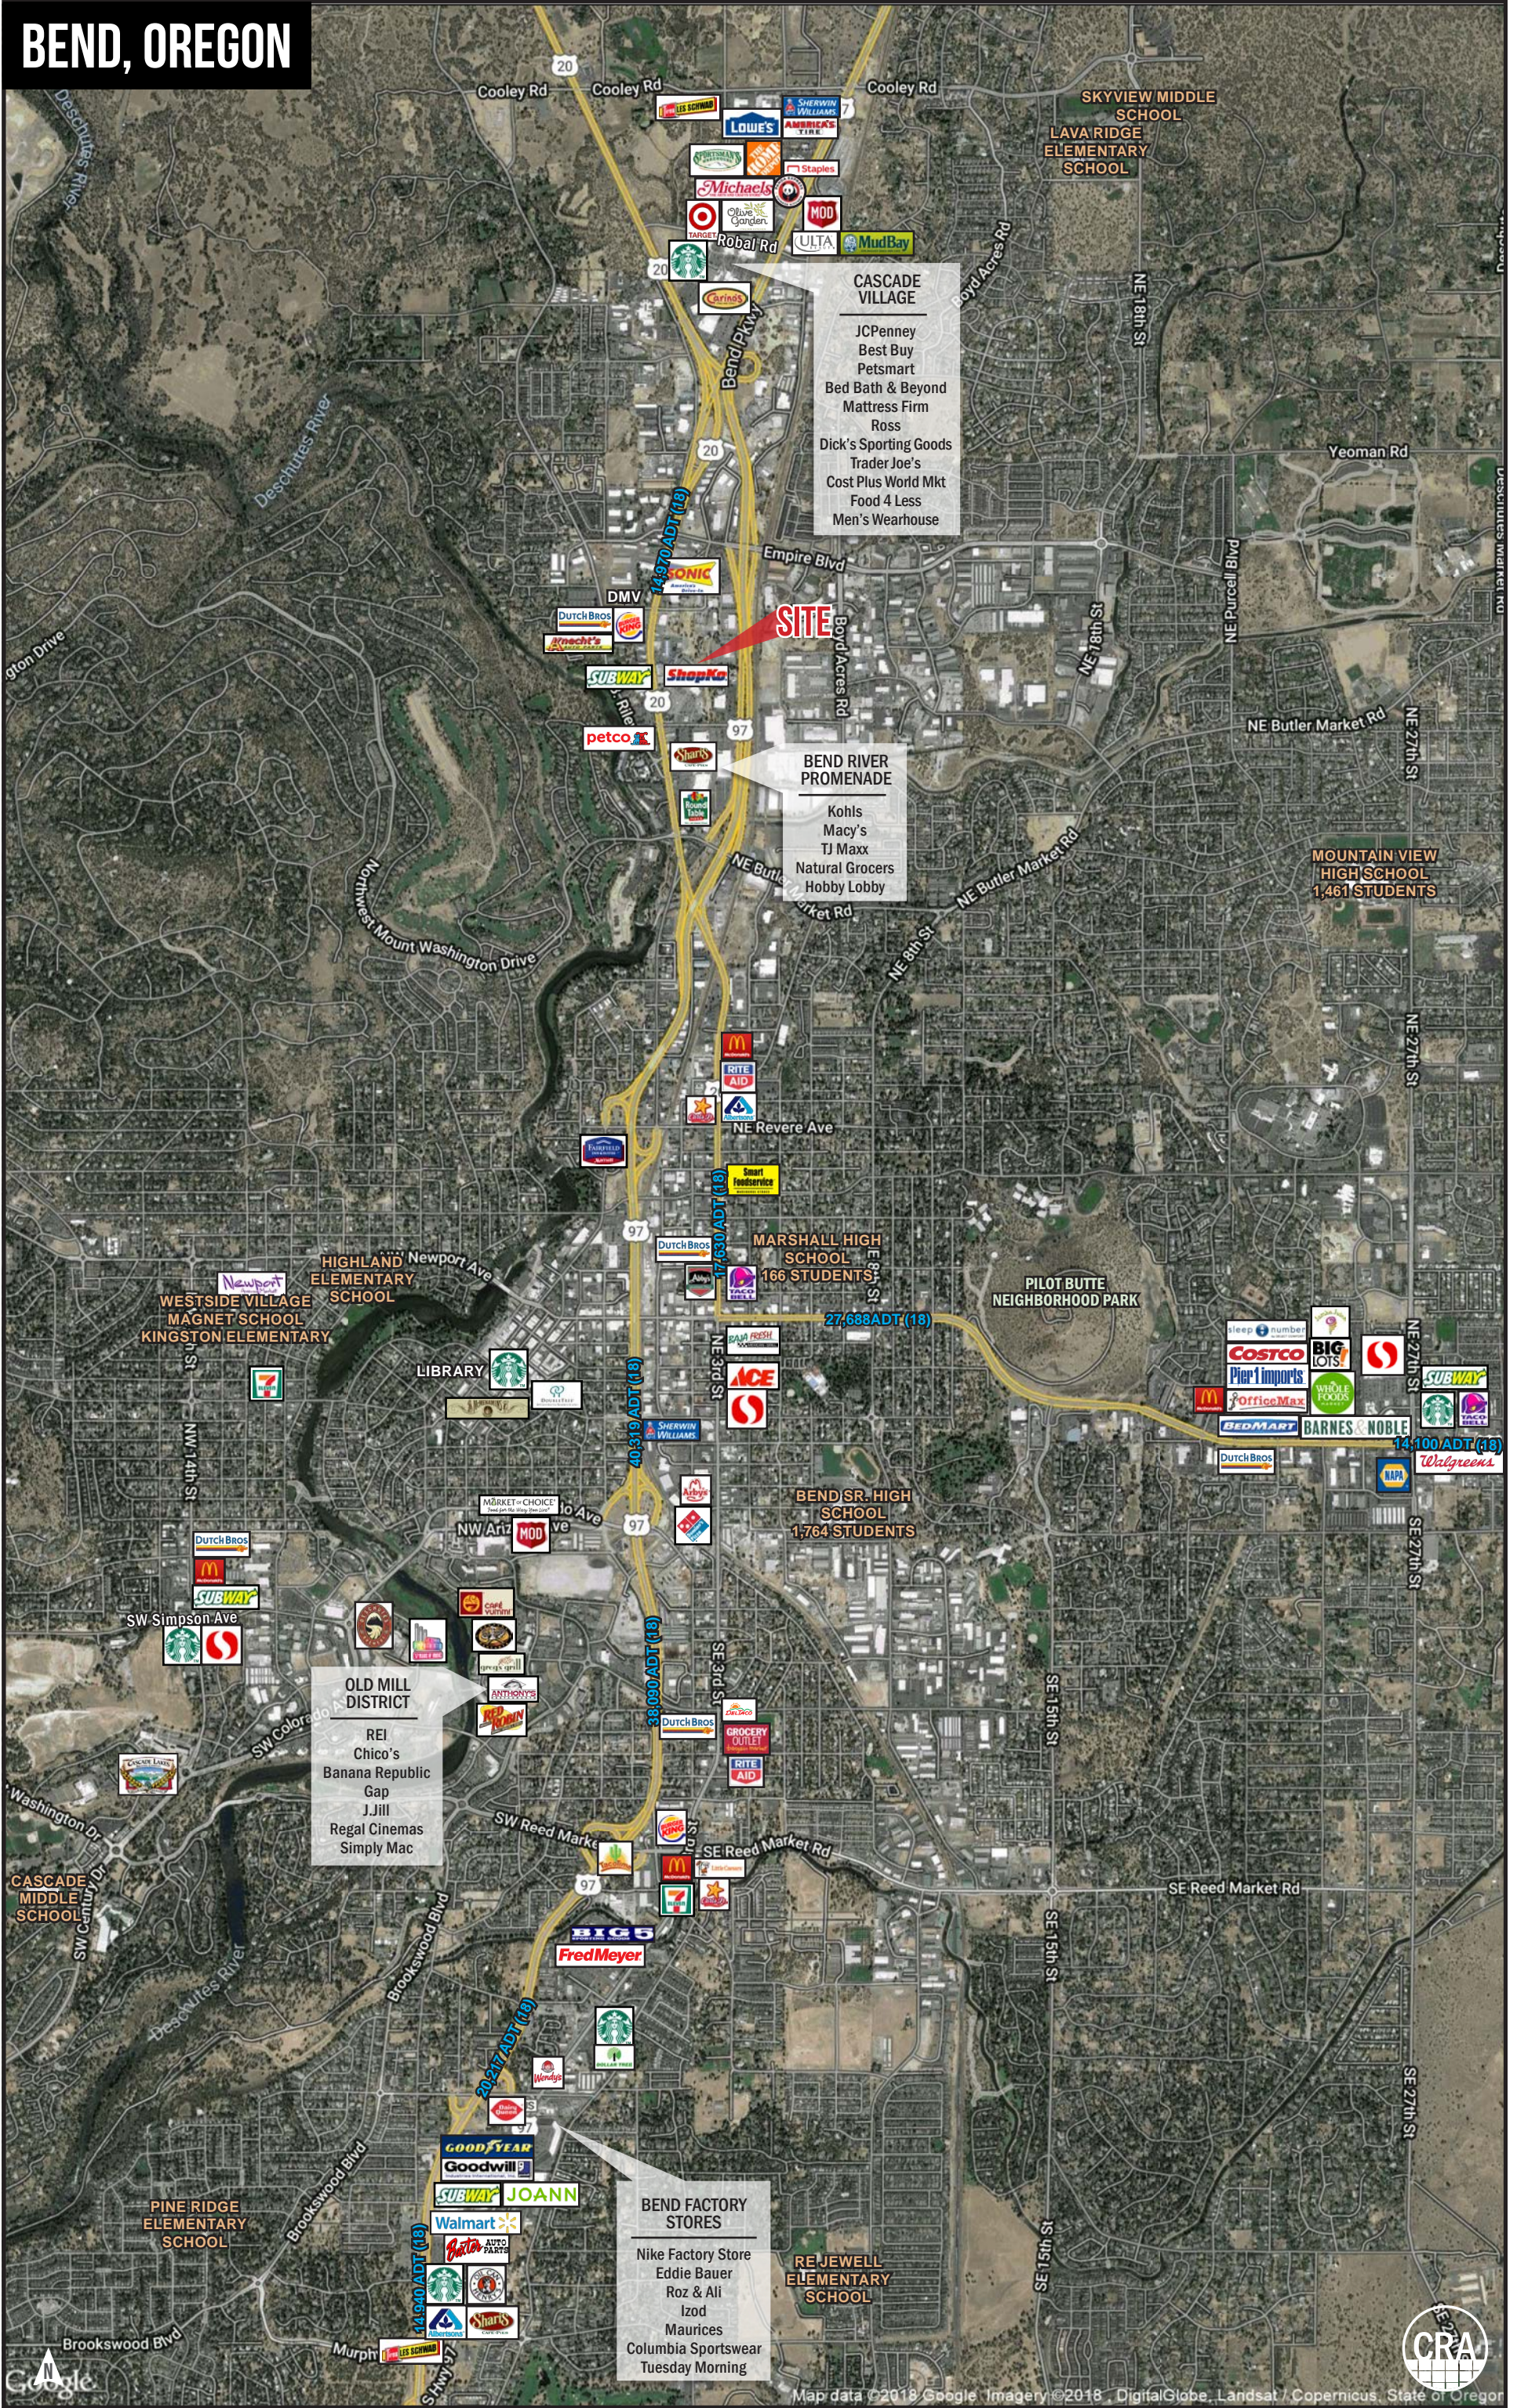

# SHOPKO | BEND, OREGON

● SHOPKO SITE @ 60 NE BEND RIVER MALL DR

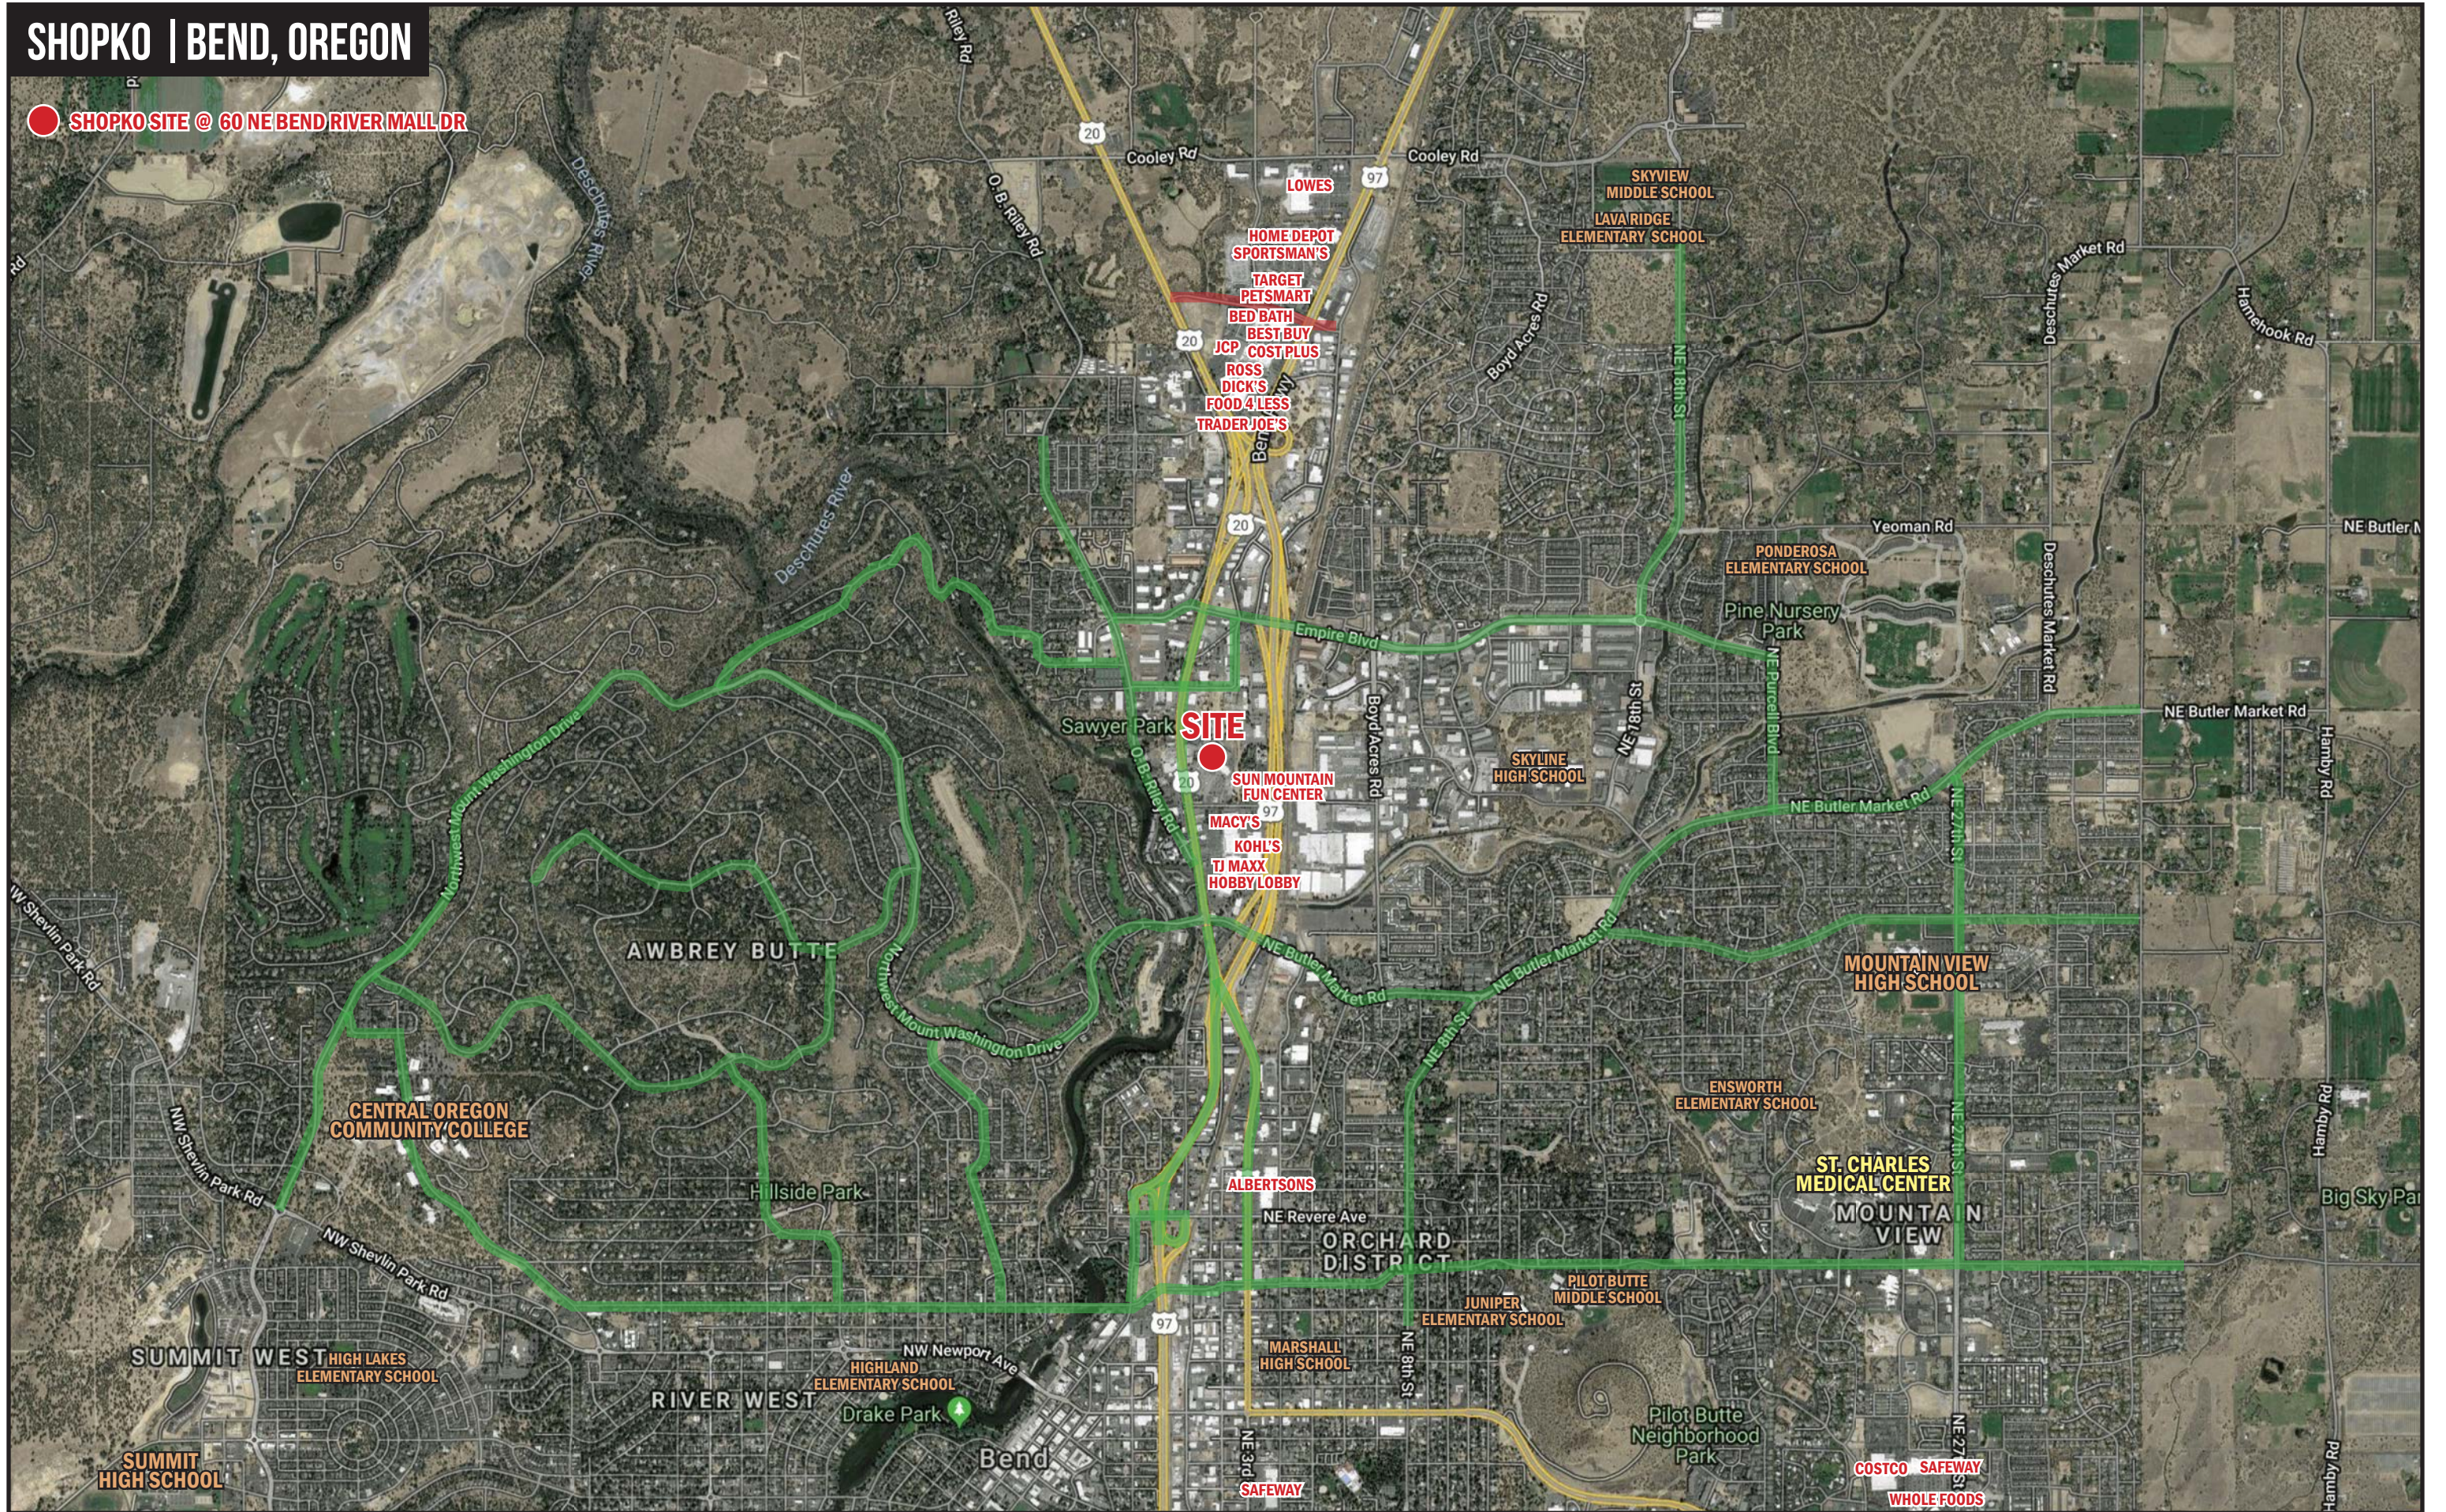

# SHOPKO | BEND, OR




# SITE PLAN | BEND RIVER MALL

**SITE**

**ShopKo**



**AVAILABLE  
APPROXIMATELY  
100,863 SF**

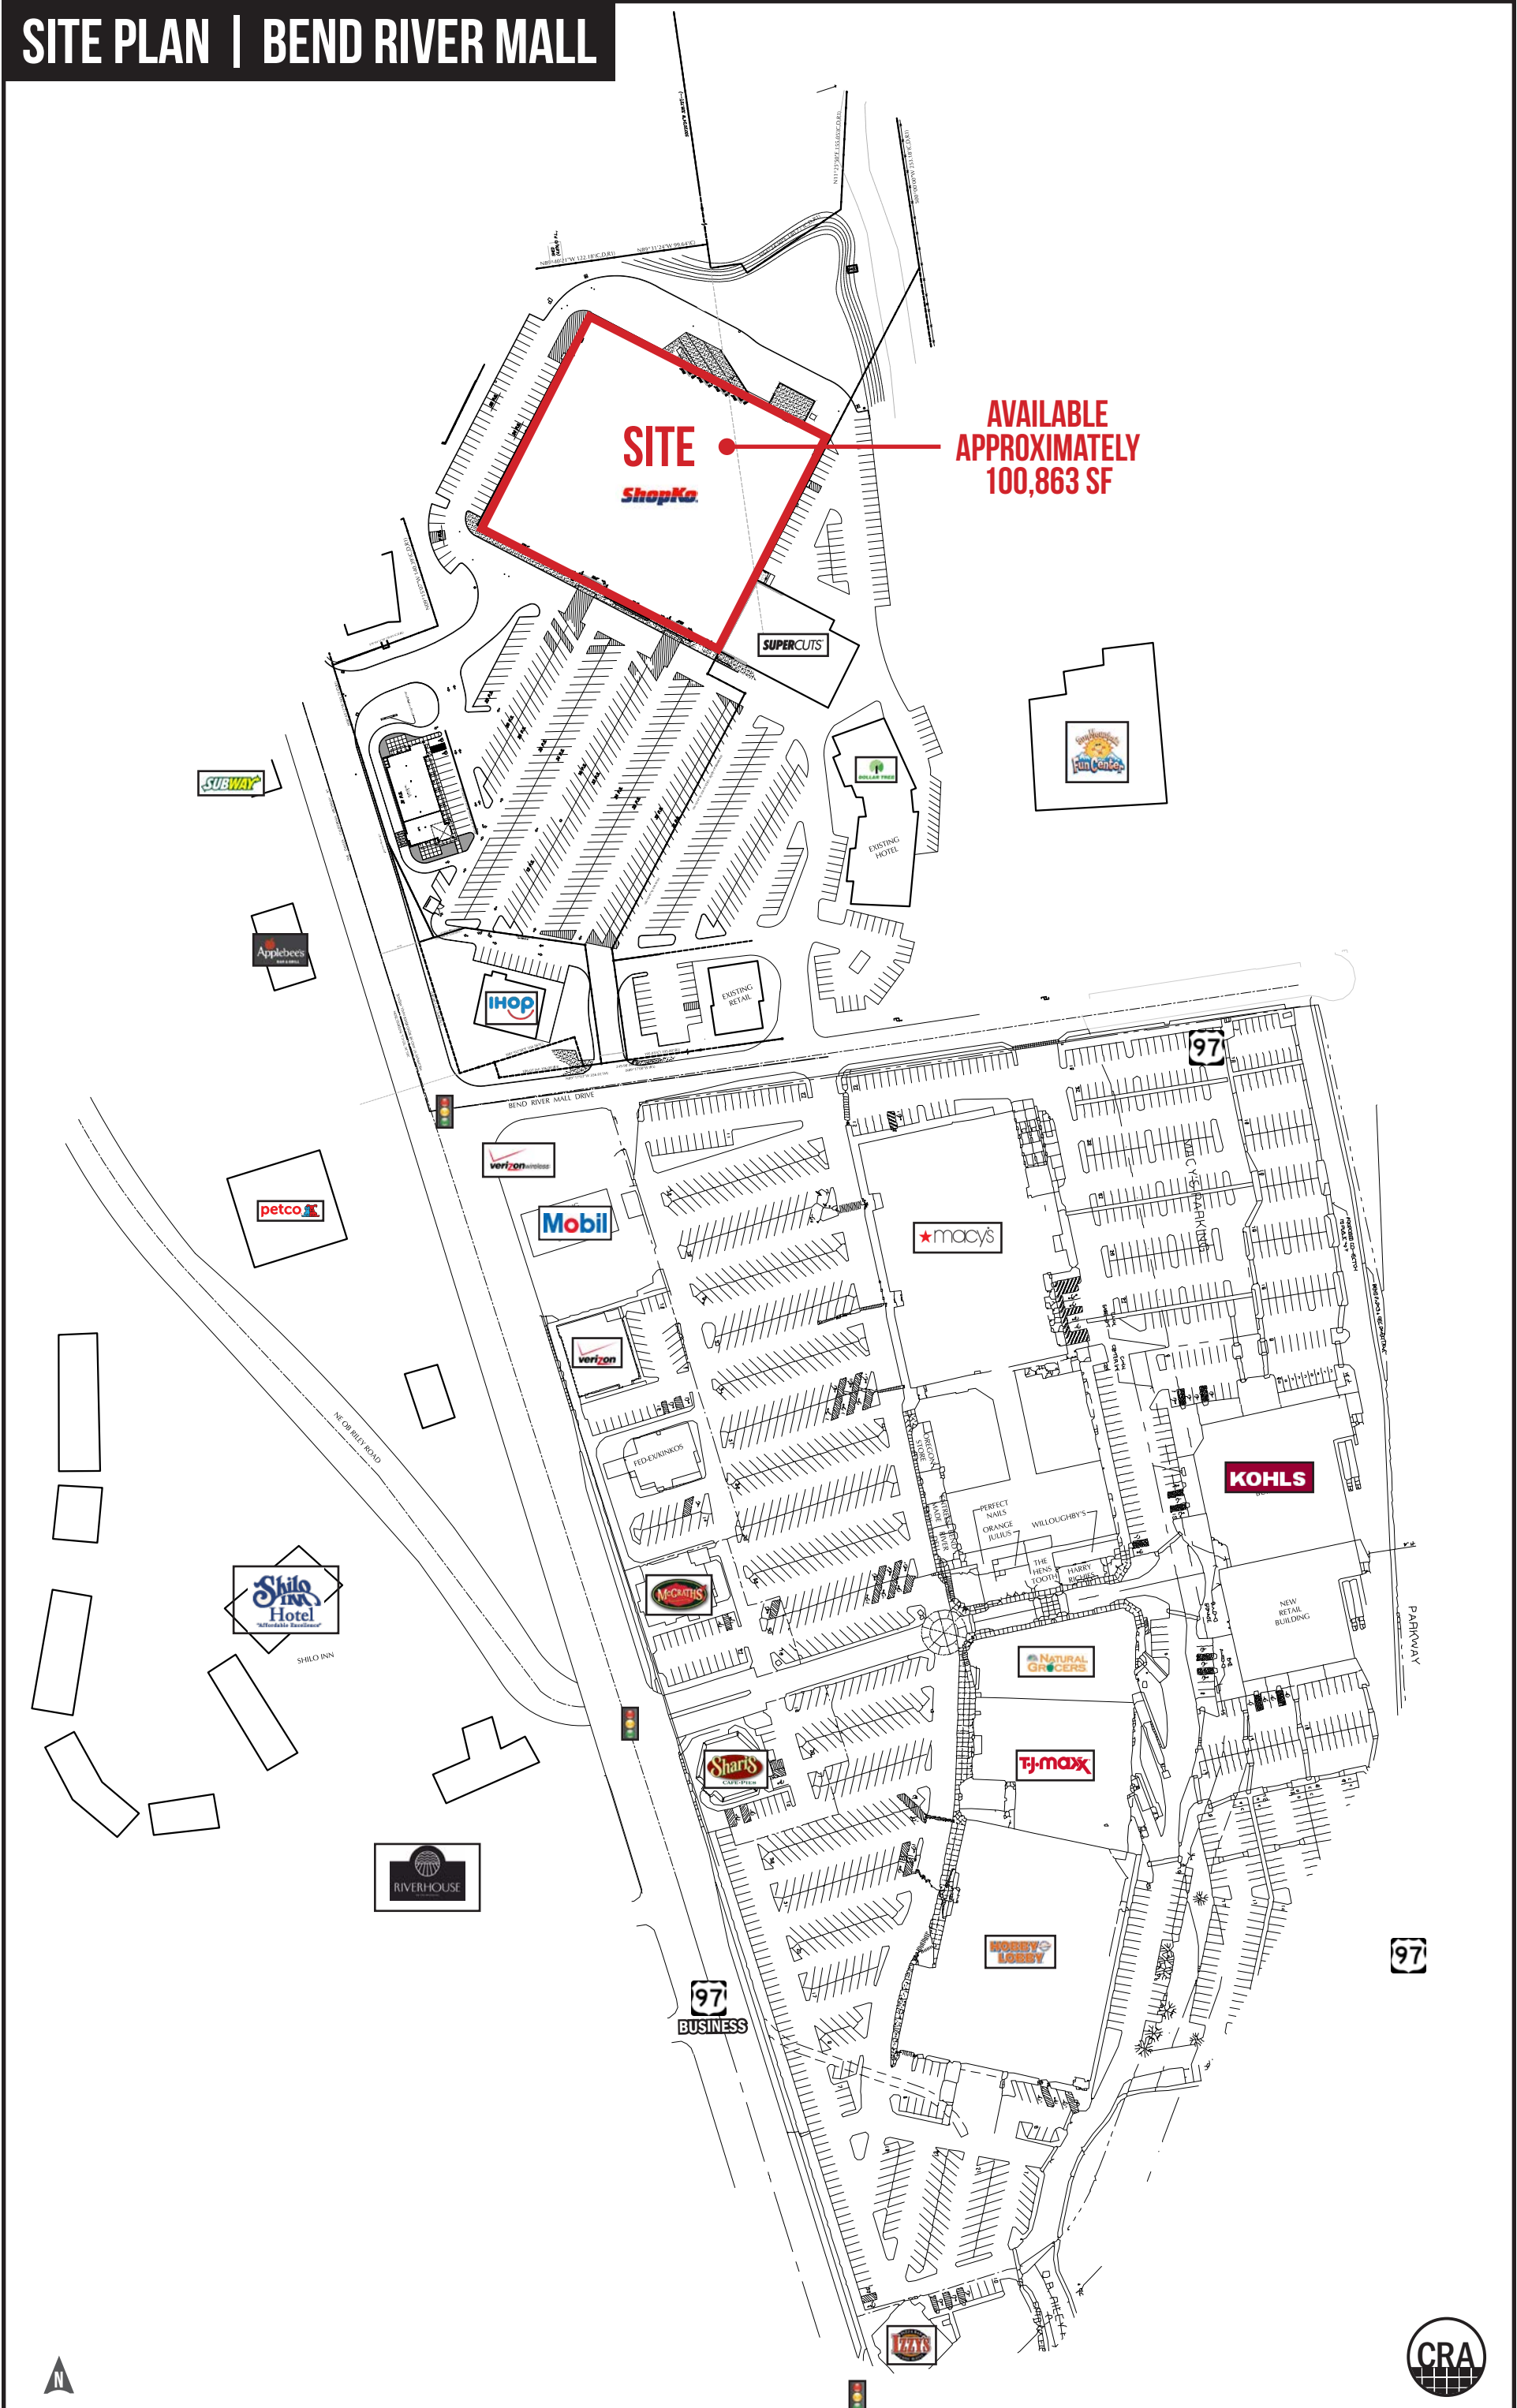

# SITE PLAN | SHOPKO

**ShopKo**  
**AVAILABLE**  
**APPROXIMATELY**  
**100,863 SF**

OBSERVED ADDRESS: 69 NE BEND RIVER MALL AVE  
**ONE-STORE BUILDING**  
 AREA = 100,863 SQ FT  
 HEIGHT = 27' 2"

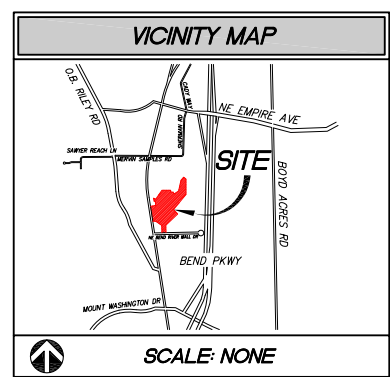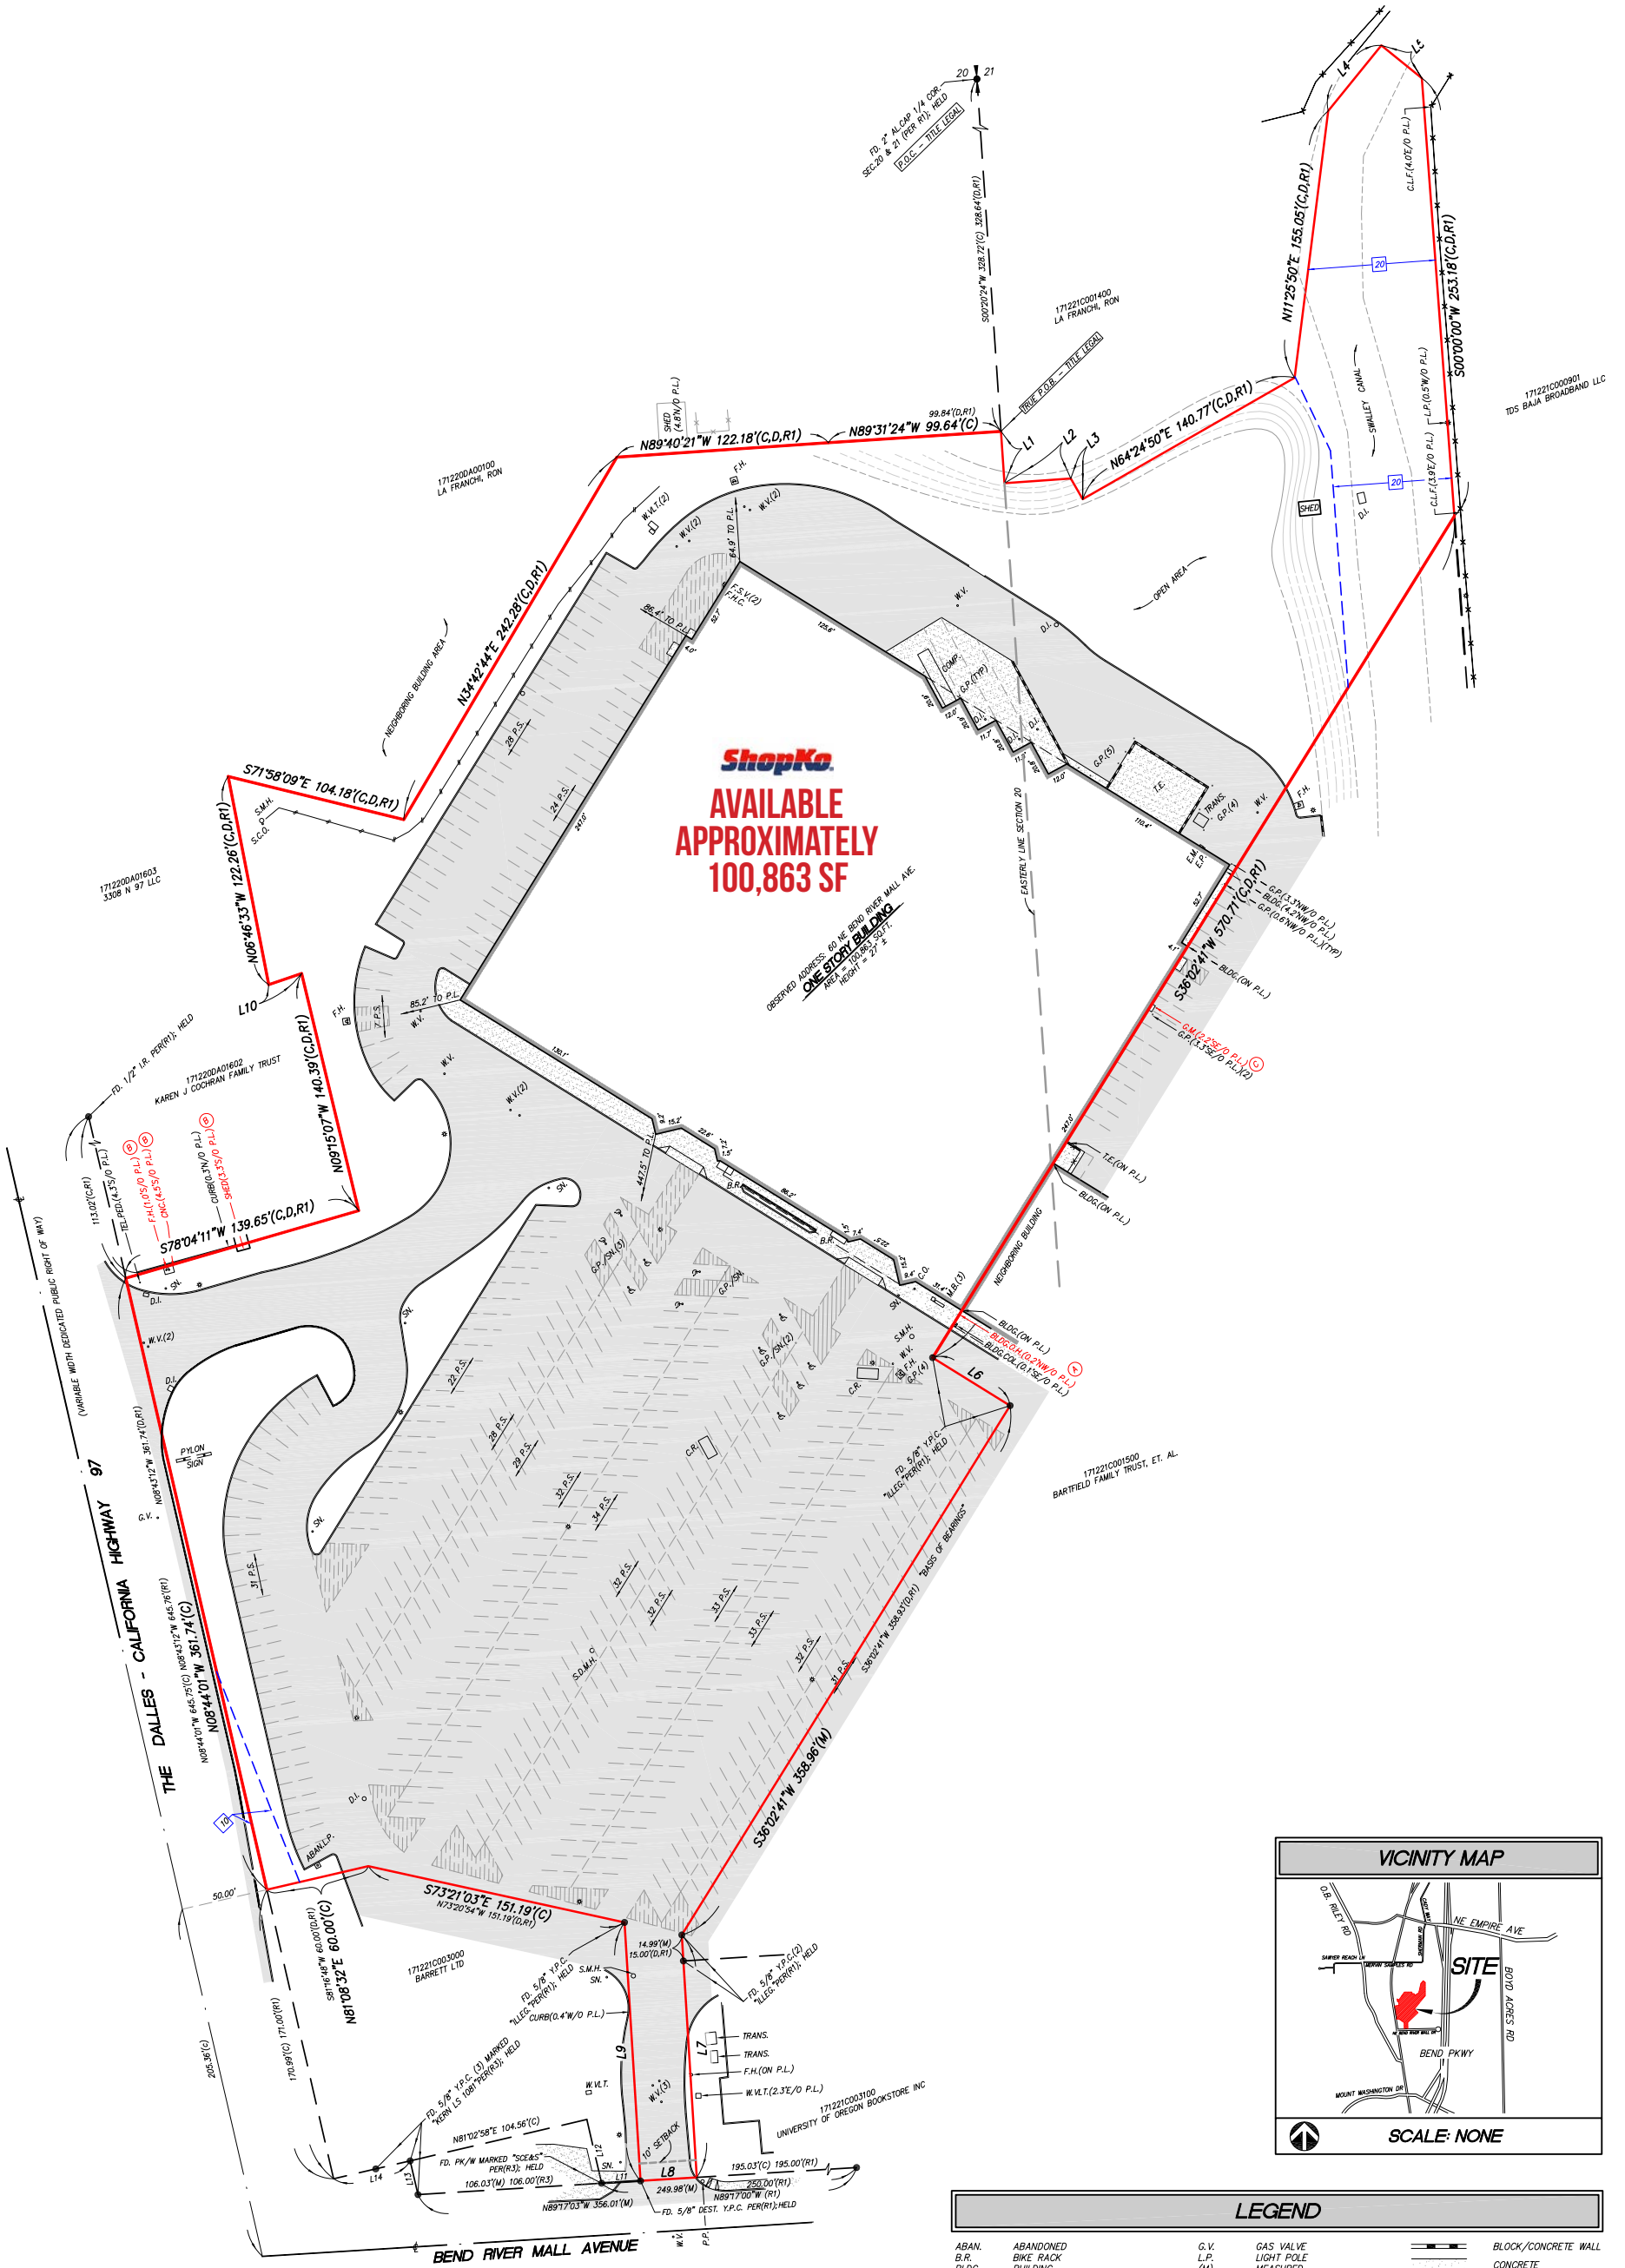


**LEGEND**

ABAN.	ABANDONED	G.V.	GAS VALVE	[Symbol]	BLOCK/CONCRETE WALL
B.R.	BIKE TRACK	L.P.	LIGHT POLE	[Symbol]	CONCRETE
BLDG.	BUILDING	[Symbol]	MEASURED	[Symbol]	ASPHALTIC CONCRETE
(C)	CALCULATED DATA	M.B.	MAILBOX	[Symbol]	BUILDING LINE
C.L.	CENTERLINE	O.H.S.N.	OVERHEAD SIGN	[Symbol]	HANDICAP PARKING
C.L.F.	CHAIN LINK FENCE	P.L.	PROPERTY LINE	[Symbol]	CHAIN LINK FENCE
C.D.	CLEANOUT	P.S.	PARKING SPACE	[Symbol]	WOOD FENCE
C.R.	CART RETURN	(R1)	CS 02655	[Symbol]	IRON FENCE
CNC	CONCRETE	(R2)	CS 13926	[Symbol]	LIGHT POLE
COMP.	TRASH COMPACTOR	(R3)	CS 11544	[Symbol]	OVERHEAD WIRE
(D)	DEED DATA	S.C.O.	SEWER CLEAN OUT	[Symbol]	
D.I.	DRAIN INLET	S.D.M.H.	STORM DRAIN MANHOLE	[Symbol]	
E.M.	ELECTRIC METER	S.M.H.	SEWER MANHOLE	[Symbol]	
E.P.	ELECTRIC PANEL	SN.	SIGN	[Symbol]	
E.S.M.T.	EASEMENT	TEL.PED.	TELEPHONE PEDESTAL	[Symbol]	
F.H.	FIRE HYDRANT	TRANS.	TRANSFORMER	[Symbol]	
F.H.C.	FIRE HOSE CONNECTOR	W.V.	WATER VALVE	[Symbol]	
F.S.V.	FIRE SERVICE VALVE	W.V.T.	WATER VAULT	[Symbol]	
FD.	FOUND	Y.P.C.	YELLOW PLASTIC CAP	[Symbol]	
G.M.	GAS METER				
G.P.	GUARD POST				




# FLOOR PLAN | SHOPKO

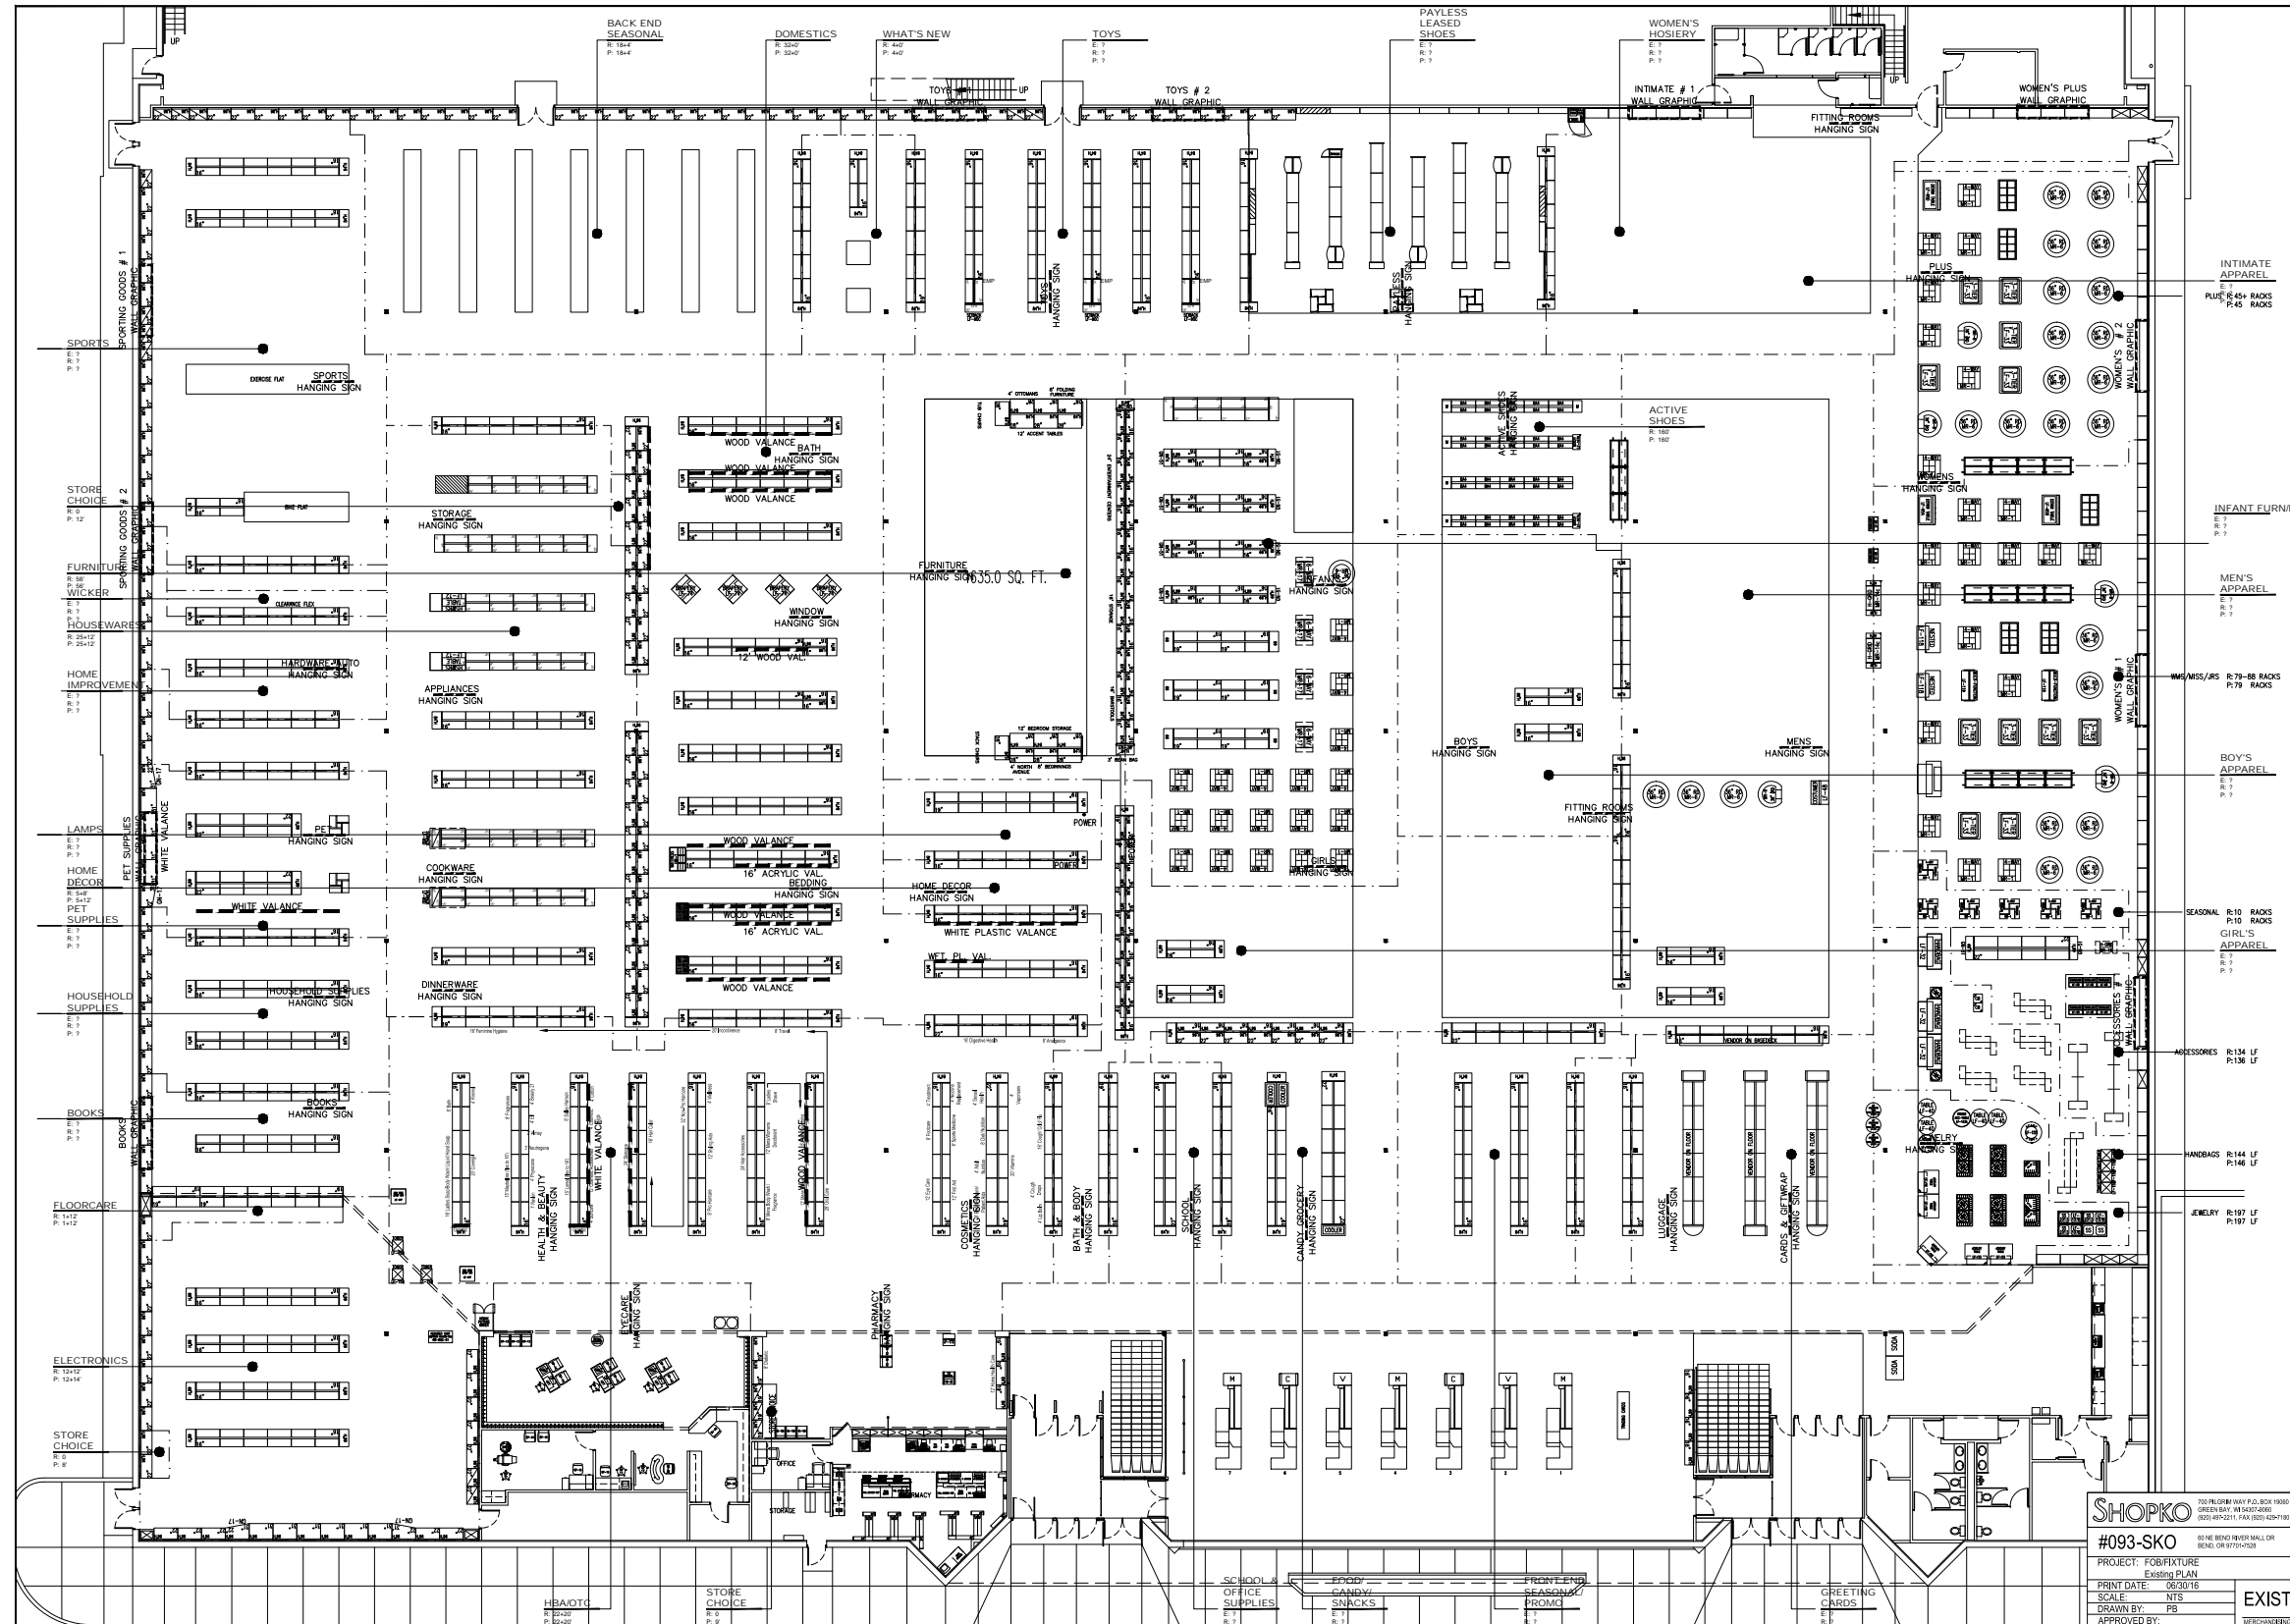

**SHOPKO**  
 #093-SKO  
 PROJECT: FURNITURE  
 PRINT DATE: 08/30/18  
 SCALE: NTS  
 DRAWN BY: PB  
 APPROVED BY: [Signature]  
 EXIST



# BEND, OREGON

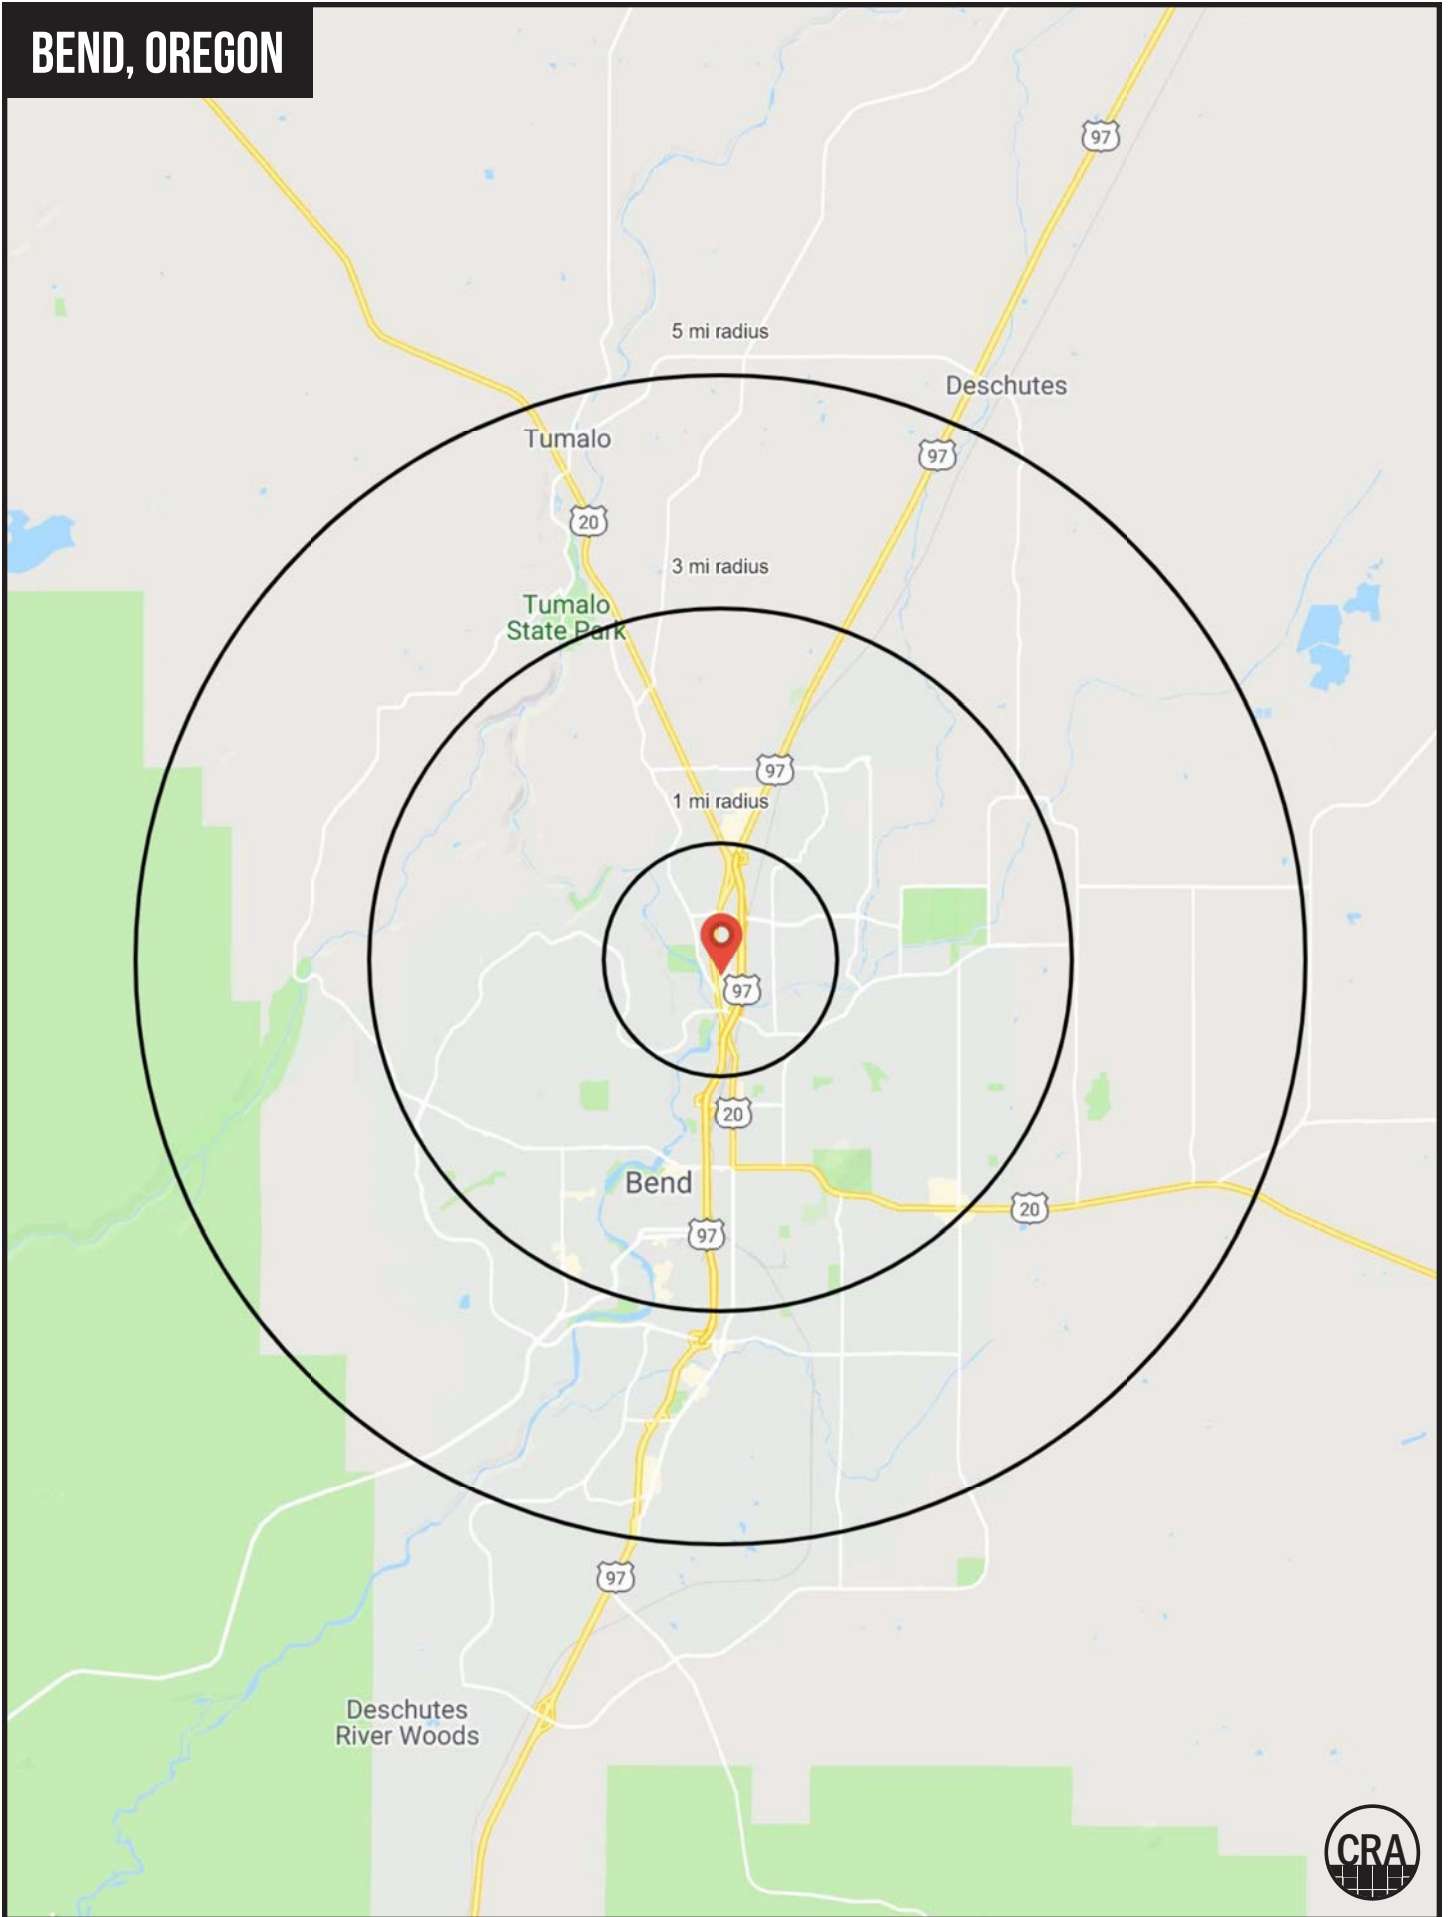



# FULL PROFILE

2000-2010 Census, 2019 Estimates with 2024 Projections

Calculated using Weighted Block Centroid from Block Groups



Lat/Lon: 44.0856/-121.3045

RF1

## 60 NE Bend River Mall Dr

Bend, OR 97701

1 mi radius 3 mi radius 5 mi radius

	1 mi radius	3 mi radius	5 mi radius	
<b>POPULATION</b>	2019 Estimated Population	7,403	58,869	100,868
	2024 Projected Population	8,383	66,934	114,580
	2010 Census Population	5,008	47,132	77,760
	2000 Census Population	3,171	35,316	55,240
	Projected Annual Growth 2019 to 2024	2.6%	2.7%	2.7%
	Historical Annual Growth 2000 to 2019	7.0%	3.5%	4.3%
<b>HOUSEHOLDS</b>	2019 Estimated Households	3,133	25,304	42,472
	2024 Projected Households	3,391	27,464	46,040
	2010 Census Households	2,060	19,890	32,142
	2000 Census Households	1,265	14,413	22,165
	Projected Annual Growth 2019 to 2024	1.6%	1.7%	1.7%
	Historical Annual Growth 2000 to 2019	7.8%	4.0%	4.8%
<b>AGE</b>	2019 Est. Population Under 10 Years	9.9%	10.2%	10.4%
	2019 Est. Population 10 to 19 Years	10.4%	10.7%	10.9%
	2019 Est. Population 20 to 29 Years	11.1%	13.3%	12.6%
	2019 Est. Population 30 to 44 Years	18.9%	20.7%	20.8%
	2019 Est. Population 45 to 59 Years	19.8%	18.3%	18.6%
	2019 Est. Population 60 to 74 Years	22.2%	18.8%	19.0%
	2019 Est. Population 75 Years or Over	7.8%	8.0%	7.6%
	2019 Est. Median Age	43.8	40.6	40.7
<b>MARITAL STATUS &amp; GENDER</b>	2019 Est. Male Population	49.5%	49.0%	49.3%
	2019 Est. Female Population	50.5%	51.0%	50.7%
	2019 Est. Never Married	25.5%	26.6%	25.5%
	2019 Est. Now Married	55.9%	51.6%	53.0%
	2019 Est. Separated or Divorced	14.6%	16.6%	17.0%
	2019 Est. Widowed	4.0%	5.1%	4.5%
<b>INCOME</b>	2019 Est. HH Income \$200,000 or More	7.8%	7.0%	7.3%
	2019 Est. HH Income \$150,000 to \$199,999	8.9%	7.3%	7.5%
	2019 Est. HH Income \$100,000 to \$149,999	14.1%	15.0%	16.3%
	2019 Est. HH Income \$75,000 to \$99,999	14.0%	15.4%	15.5%
	2019 Est. HH Income \$50,000 to \$74,999	22.5%	19.2%	18.7%
	2019 Est. HH Income \$35,000 to \$49,999	14.2%	13.4%	13.3%
	2019 Est. HH Income \$25,000 to \$34,999	8.5%	9.5%	8.9%
	2019 Est. HH Income \$15,000 to \$24,999	3.8%	6.7%	6.8%
	2019 Est. HH Income Under \$15,000	6.1%	6.5%	5.8%
	2019 Est. Average Household Income	\$89,261	\$86,952	\$87,697
	2019 Est. Median Household Income	\$77,328	\$71,916	\$73,917
2019 Est. Per Capita Income	\$38,038	\$37,532	\$37,037	
2019 Est. Total Businesses	909	5,321	6,965	
2019 Est. Total Employees	7,778	44,970	57,377	

This report was produced using data from private and government sources deemed to be reliable. The information herein is provided without representation or warranty.

# FULL PROFILE

2000-2010 Census, 2019 Estimates with 2024 Projections

Calculated using Weighted Block Centroid from Block Groups



Lat/Lon: 44.0856/-121.3045

RF1

## 60 NE Bend River Mall Dr

### Bend, OR 97701

1 mi radius 3 mi radius 5 mi radius

	1 mi radius	3 mi radius	5 mi radius	
<b>RACE</b>	2019 Est. White	91.2%	91.5%	91.1%
	2019 Est. Black	0.6%	0.8%	0.9%
	2019 Est. Asian or Pacific Islander	1.5%	1.7%	1.7%
	2019 Est. American Indian or Alaska Native	0.7%	0.7%	0.7%
	2019 Est. Other Races	6.0%	5.3%	5.6%
<b>HISPANIC</b>	2019 Est. Hispanic Population	551	4,474	8,019
	2019 Est. Hispanic Population	7.4%	7.6%	8.0%
	2024 Proj. Hispanic Population	7.9%	8.0%	8.4%
	2010 Hispanic Population	8.7%	7.5%	8.0%
<b>EDUCATION (Adults 25 or Older)</b>	2019 Est. Adult Population (25 Years or Over)	5,550	43,054	73,700
	2019 Est. Elementary (Grade Level 0 to 8)	1.7%	1.8%	1.5%
	2019 Est. Some High School (Grade Level 9 to 11)	3.6%	3.4%	3.3%
	2019 Est. High School Graduate	14.6%	17.7%	17.8%
	2019 Est. Some College	21.8%	25.2%	24.7%
	2019 Est. Associate Degree Only	10.2%	9.6%	9.8%
	2019 Est. Bachelor Degree Only	28.4%	26.6%	27.1%
	2019 Est. Graduate Degree	19.7%	15.8%	15.8%
<b>HOUSING</b>	2019 Est. Total Housing Units	3,293	26,502	44,640
	2019 Est. Owner-Occupied	55.5%	53.8%	57.4%
	2019 Est. Renter-Occupied	39.7%	41.7%	37.7%
	2019 Est. Vacant Housing	4.9%	4.5%	4.9%
<b>HOMES BUILT BY YEAR</b>	2019 Homes Built 2010 or later	16.8%	10.2%	11.4%
	2019 Homes Built 2000 to 2009	27.8%	24.8%	26.8%
	2019 Homes Built 1990 to 1999	19.8%	23.3%	22.5%
	2019 Homes Built 1980 to 1989	16.6%	14.3%	13.5%
	2019 Homes Built 1970 to 1979	8.3%	11.9%	12.5%
	2019 Homes Built 1960 to 1969	1.3%	2.4%	2.1%
	2019 Homes Built 1950 to 1959	0.7%	1.6%	1.1%
	2019 Homes Built Before 1949	4.0%	7.0%	5.2%
<b>HOME VALUES</b>	2019 Home Value \$1,000,000 or More	6.8%	5.2%	4.6%
	2019 Home Value \$500,000 to \$999,999	47.3%	35.2%	33.5%
	2019 Home Value \$400,000 to \$499,999	20.2%	21.5%	23.1%
	2019 Home Value \$300,000 to \$399,999	26.5%	29.2%	30.2%
	2019 Home Value \$200,000 to \$299,999	24.8%	27.3%	28.0%
	2019 Home Value \$150,000 to \$199,999	3.6%	5.1%	4.7%
	2019 Home Value \$100,000 to \$149,999	1.0%	2.2%	1.9%
	2019 Home Value \$50,000 to \$99,999	1.5%	1.7%	2.0%
	2019 Home Value \$25,000 to \$49,999	0.3%	1.3%	1.4%
	2019 Home Value Under \$25,000	0.8%	2.3%	3.3%
	2019 Median Home Value	\$496,057	\$426,634	\$414,567
	2019 Median Rent	\$998	\$1,046	\$1,098

This report was produced using data from private and government sources deemed to be reliable. The information herein is provided without representation or warranty.

# FULL PROFILE

2000-2010 Census, 2019 Estimates with 2024 Projections

Calculated using Weighted Block Centroid from Block Groups



Lat/Lon: 44.0856/-121.3045

RF1

## 60 NE Bend River Mall Dr

Bend, OR 97701

1 mi radius 3 mi radius 5 mi radius

		1 mi radius	3 mi radius	5 mi radius
<b>LABOR FORCE</b>	2019 Est. Labor Population Age 16 Years or Over	6,193	48,995	83,532
	2019 Est. Civilian Employed	61.7%	64.5%	64.1%
	2019 Est. Civilian Unemployed	3.2%	2.9%	2.5%
	2019 Est. in Armed Forces	-	-	-
	2019 Est. not in Labor Force	35.1%	32.6%	33.3%
	2019 Labor Force Males	49.1%	48.6%	48.9%
	2019 Labor Force Females	50.9%	51.4%	51.1%
<b>OCCUPATION</b>	2019 Occupation: Population Age 16 Years or Over	3,822	31,592	53,565
	2019 Mgmt, Business, & Financial Operations	19.4%	20.5%	20.0%
	2019 Professional, Related	20.9%	22.1%	22.0%
	2019 Service	23.4%	21.2%	20.9%
	2019 Sales, Office	21.2%	19.8%	21.0%
	2019 Farming, Fishing, Forestry	0.9%	0.9%	0.8%
	2019 Construction, Extraction, Maintenance	8.2%	8.2%	8.4%
	2019 Production, Transport, Material Moving	6.1%	7.3%	6.8%
	2019 White Collar Workers	61.5%	62.4%	63.0%
	2019 Blue Collar Workers	38.5%	37.6%	37.0%
	<b>TRANSPORTATION TO WORK</b>	2019 Drive to Work Alone	69.0%	72.9%
2019 Drive to Work in Carpool		8.3%	7.8%	7.3%
2019 Travel to Work by Public Transportation		0.7%	0.5%	0.8%
2019 Drive to Work on Motorcycle		0.9%	0.5%	0.4%
2019 Walk or Bicycle to Work		9.3%	7.4%	6.3%
2019 Other Means		0.2%	0.5%	0.6%
2019 Work at Home		11.7%	10.4%	10.6%
<b>TRAVEL TIME</b>	2019 Travel to Work in 14 Minutes or Less	58.5%	55.6%	52.7%
	2019 Travel to Work in 15 to 29 Minutes	30.6%	35.5%	37.8%
	2019 Travel to Work in 30 to 59 Minutes	10.1%	13.5%	13.3%
	2019 Travel to Work in 60 Minutes or More	2.5%	2.6%	2.7%
	2019 Average Travel Time to Work	12.9	13.9	14.3
<b>CONSUMER EXPENDITURE</b>	2019 Est. Total Household Expenditure	\$202.05 M	\$1.61 B	\$2.71 B
	2019 Est. Apparel	\$7.11 M	\$56.41 M	\$95.36 M
	2019 Est. Contributions, Gifts	\$11.8 M	\$92.52 M	\$156.64 M
	2019 Est. Education, Reading	\$6.53 M	\$50.96 M	\$86.39 M
	2019 Est. Entertainment	\$11.49 M	\$90.77 M	\$153.75 M
	2019 Est. Food, Beverages, Tobacco	\$30.78 M	\$246.06 M	\$415.12 M
	2019 Est. Furnishings, Equipment	\$7.15 M	\$56.46 M	\$95.6 M
	2019 Est. Health Care, Insurance	\$18.55 M	\$147.7 M	\$249.47 M
	2019 Est. Household Operations, Shelter, Utilities	\$65.23 M	\$520.93 M	\$878.03 M
	2019 Est. Miscellaneous Expenses	\$3.84 M	\$30.37 M	\$51.33 M
	2019 Est. Personal Care	\$2.71 M	\$21.57 M	\$36.43 M
	2019 Est. Transportation	\$36.87 M	\$293.17 M	\$495.77 M

This report was produced using data from private and government sources deemed to be reliable. The information herein is provided without representation or warranty.



## INITIAL AGENCY DISCLOSURE (OAR 863-015-215(4))

*Consumers: This pamphlet describes the legal obligations of Oregon real estate licensees to consumers. Real estate brokers and principal real estate brokers are required to provide this information to you when they first contact you. A licensed real estate broker or principal broker need not provide the pamphlet to a party who has, or may be reasonably assumed to have, received a copy of the pamphlet from another broker. This pamphlet is informational only. Neither the pamphlet nor its delivery to you may be interpreted as evidence of intent to create an agency relationship between you and a broker or a principal broker.*

### Real Estate Agency Relationships

An "agency" relationship is a voluntary legal relationship in which a licensed real estate broker or principal broker (the "agent") agrees to act on behalf of a buyer or a seller (the "client") in a real estate transaction. Oregon law provides for three types of agency relationships between real estate agents and their clients:

*Seller's Agent* -- Represents the seller only.

*Buyer's Agent* -- Represents the buyer only.

*Disclosed Limited Agent* -- Represents both the buyer and seller, or multiple buyers who want to purchase the same property. This can be done only with the written permission of all clients.

*The actual agency relationships between the seller, buyer and their agents in a real estate transaction must be acknowledged at the time an offer to purchase is made. Please read this pamphlet carefully before entering into an agency relationship with a real estate agent.*

### Definition of "Confidential Information"

Generally, licensees must maintain confidential information about their clients. "Confidential information" is information communicated to a real estate licensee or the licensee's agent by the buyer or seller of one to four residential units regarding the real property transaction, including but not limited to price, terms, financial qualifications or motivation to buy or sell. "Confidential information" does not mean information that:

1. The buyer instructs the licensee or the licensee's agent to disclose about the buyer to the seller, or the seller instructs the licensee or the licensee's agent to disclose about the seller to the buyer; and
2. The licensee or the licensee's agent knows or should know failure to disclose would constitute fraudulent representation.

### Duties and Responsibilities of a Seller's Agent

Under a written listing agreement to sell property, an agent represents only the seller unless the seller agrees in writing to allow the agent to also represent the buyer.

An agent who represents only the seller owes the following affirmative duties to the seller, the other parties and the other parties' agents involved in a real estate transaction:

1. To deal honestly and in good faith;
2. To present all written offers, notices and other communications to and from the parties in a timely manner without regard to whether the property is subject to a contract for sale or the buyer is already a party to a contract to purchase; and
3. To disclose material facts known by the agent and not apparent or readily ascertainable to a party.

A seller's agent owes the seller the following affirmative duties:

1. To exercise reasonable care and diligence;
2. To account in a timely manner for money and property received from or on behalf of the seller;
3. To be loyal to the seller by not taking action that is adverse or detrimental to the seller's interest in a transaction;
4. To disclose in a timely manner to the seller any conflict of interest, existing or contemplated;
5. To advise the seller to seek expert advice on matters related to the transaction that are beyond the agent's expertise;
6. To maintain confidential information from or about the seller except under subpoena or court order, even after termination of the agency relationship; and
7. Unless agreed otherwise in writing, to make a continuous, good faith effort to find a buyer for the property, except that a seller's agent is not required to seek additional offers to purchase the property while the property is subject to a contract for sale.

None of these affirmative duties of an agent may be waived, except (7). The affirmative duty listed in (7) can only be waived by written agreement between seller and agent.

Under Oregon law, a seller's agent may show properties owned by another seller to a prospective buyer and may list competing properties for sale without breaching any affirmative duty to the seller.

Unless agreed to in writing, an agent has no duty to investigate matters that are outside the scope of the agent's expertise, including but not limited to investigation of the condition of property, the legal status of the title or the seller's past conformance with law.

### Duties and Responsibilities of a Buyer's Agent

An agent, other than the seller's agent, may agree to act as the buyer's agent only. The buyer's agent is not representing the seller, even if the buyer's agent is receiving compensation for services rendered, either in full or in part, from the seller or through the seller's agent.

An agent who represents only the buyer owes the following affirmative duties to the buyer, the other parties and the other parties' agents involved in a real estate transaction:

1. To deal honestly and in good faith;
2. To present all written offers, notices and other communications to and from the parties in a timely manner without regard to whether the property is subject to a contract for sale or the buyer is already a party to a contract to purchase; and
3. To disclose material facts known by the agent and not apparent or readily ascertainable to a party.

A buyer's agent owes the buyer the following affirmative duties:

1. To exercise reasonable care and diligence;
2. To account in a timely manner for money and property received from or on behalf of the buyer;
3. To be loyal to the buyer by not taking action that is adverse or detrimental to the buyer's interest in a transaction;
4. To disclose in a timely manner to the buyer any conflict of interest, existing or contemplated;
5. To advise the buyer to seek expert advice on matters related to the transaction that are beyond the agent's expertise;
6. To maintain confidential information from or about the buyer except under subpoena or court order, even after termination of the agency relationship; and
7. Unless agreed otherwise in writing, to make a continuous, good faith effort to find property for the buyer, except that a buyer's agent is not required to seek additional properties for the buyer while the buyer is subject to a contract for purchase.

None of these affirmative duties of an agent may be waived, except (7). The affirmative duty listed in (7) can only be waived by written agreement between buyer and agent.

Under Oregon law, a buyer's agent may show properties in which the buyer is interested to other prospective buyers without breaching an affirmative duty to the buyer.

Unless agreed to in writing, an agent has no duty to investigate matters that are outside the scope of the agent's expertise, including but not limited to investigation of the condition of property, the legal status of the title or the seller's past conformance with law.

### Duties and Responsibilities of an Agent Who Represents More than One Client in a Transaction

One agent may represent both the seller and the buyer in the same transaction, or multiple buyers who want to purchase the same property, only under a written "Disclosed Limited Agency Agreement" signed by the seller and buyer(s).

Disclosed Limited Agents have the following duties to their clients:

- a. To the seller, the duties listed above for a seller's agent;
- b. To the buyer, the duties listed above for a buyer's agent; and
- c. To both buyer and seller, except with express written permission of the respective person, the duty not to disclose to the other person:
  - i. That the seller will accept a price lower or terms less favorable than the listing price or terms;
  - ii. That the buyer will pay a price greater or terms more favorable than the offering price or terms; or
  - iii. Confidential information as defined above.

Unless agreed to in writing, an agent has no duty to investigate matters that are outside the scope of the agent's expertise.

When different agents associated with the same principal broker (a real estate licensee who supervises other agents) establish agency relationships with different parties to the same transaction, only the principal broker will act as a Disclosed Limited Agent for both the buyer and seller. The other agents continue to represent only the party with whom the agents have already established an agency relationship unless all parties agree otherwise in writing. The principal real estate broker and the real estate licensees representing either seller or buyer shall owe the following duties to the seller and buyer:

1. To disclose a conflict of interest in writing to all parties;
2. To take no action that is adverse or detrimental to either party's interest in the transaction; and
3. To obey the lawful instructions of both parties.

No matter whom they represent, an agent must disclose information the agent knows or should know that failure to disclose would constitute fraudulent misrepresentation.

*You are encouraged to discuss the above information with the licensee delivering this pamphlet to you. If you intend for that licensee, or any other Oregon real estate licensee, to represent you as a Seller's Agent, Buyer's Agent, or Disclosed Limited Agent, you should have a specific discussion with the agent about the nature and scope of the agency relationship. Whether you are a buyer or seller, you cannot make a licensee your agent without the licensee's knowledge and consent, and an agent cannot make you a client without your knowledge and consent.*